


- ⊙ SANITARY MAN HOLE
  - ⊕ DRAINAGE MANHOLE
- (4:1 SLOPES ARE MAXIMUM)

- CS CONCRETE SLAB
- CVD CONCRETE VALVE CURB
- DA DRAIN ANGLE
- D/F DOWNFALL
- DI/DI DRAIN INFORMATION
- DE DRAINAGE EASEMENT
- DU/DU DUCTILE IRON PIPE
- DUM/DUM DRAINAGE MANHOLE
- DUE/DUE DRAINAGE & UTILITY EASEMENT
- EL ELEVATION
- EM ELEVATION
- ENC/ENC ENCROACHMENT
- EW/WW EDGE OF WATER
- EP/EP EDGE OF PAVEMENT
- ESP/ELECTRIC SERVICE BOX
- OH/OH OVERHEAD UTILITY
- OR/OR OFFICIAL RECORD
- OS/OS OFFICIAL RECORD BOOK
- P/L/P/L PROPERTY LINE
- PL/PL PLAT
- PC/PC POINT OF CURVATURE
- PCP/PCP POINT OF COMPOUND CURVATURE
- PCP/PCP PRESSURE CLEANOUT CONNECTION
- PF/PF PERMANENT CONTROL POINT
- PL/PL PLASTIC FENCE
- PA/PA PAGE
- PI/PI POINT OF INTERSECTION
- PK/PAK PARKER KALON HALL AND DSK
- PK/TT PARKER KALON HALL AND TIM TAB
- PK/TT PARKER KALON HALL
- TSB/TYP TYPICAL
- TT/TYP TYPICAL
- U/C UNDER CONSTRUCTION
- U/E UTILITY EASEMENT
- U/P UTILITY POLE
- V/C VALVE CURB
- W/W WOOD
- WL/WL WATER LINE
- WM/WM WATER METER
- WP/WP WELL POINT
- WPP/WPP WOOD POLE POLE
- WV/WV WATER VALVE

- TSB/TYP TYPICAL
- TT/TYP TYPICAL
- U/C UNDER CONSTRUCTION
- U/E UTILITY EASEMENT
- U/P UTILITY POLE
- V/C VALVE CURB
- W/W WOOD
- WL/WL WATER LINE
- WM/WM WATER METER
- WP/WP WELL POINT
- WPP/WPP WOOD POLE POLE
- WV/WV WATER VALVE

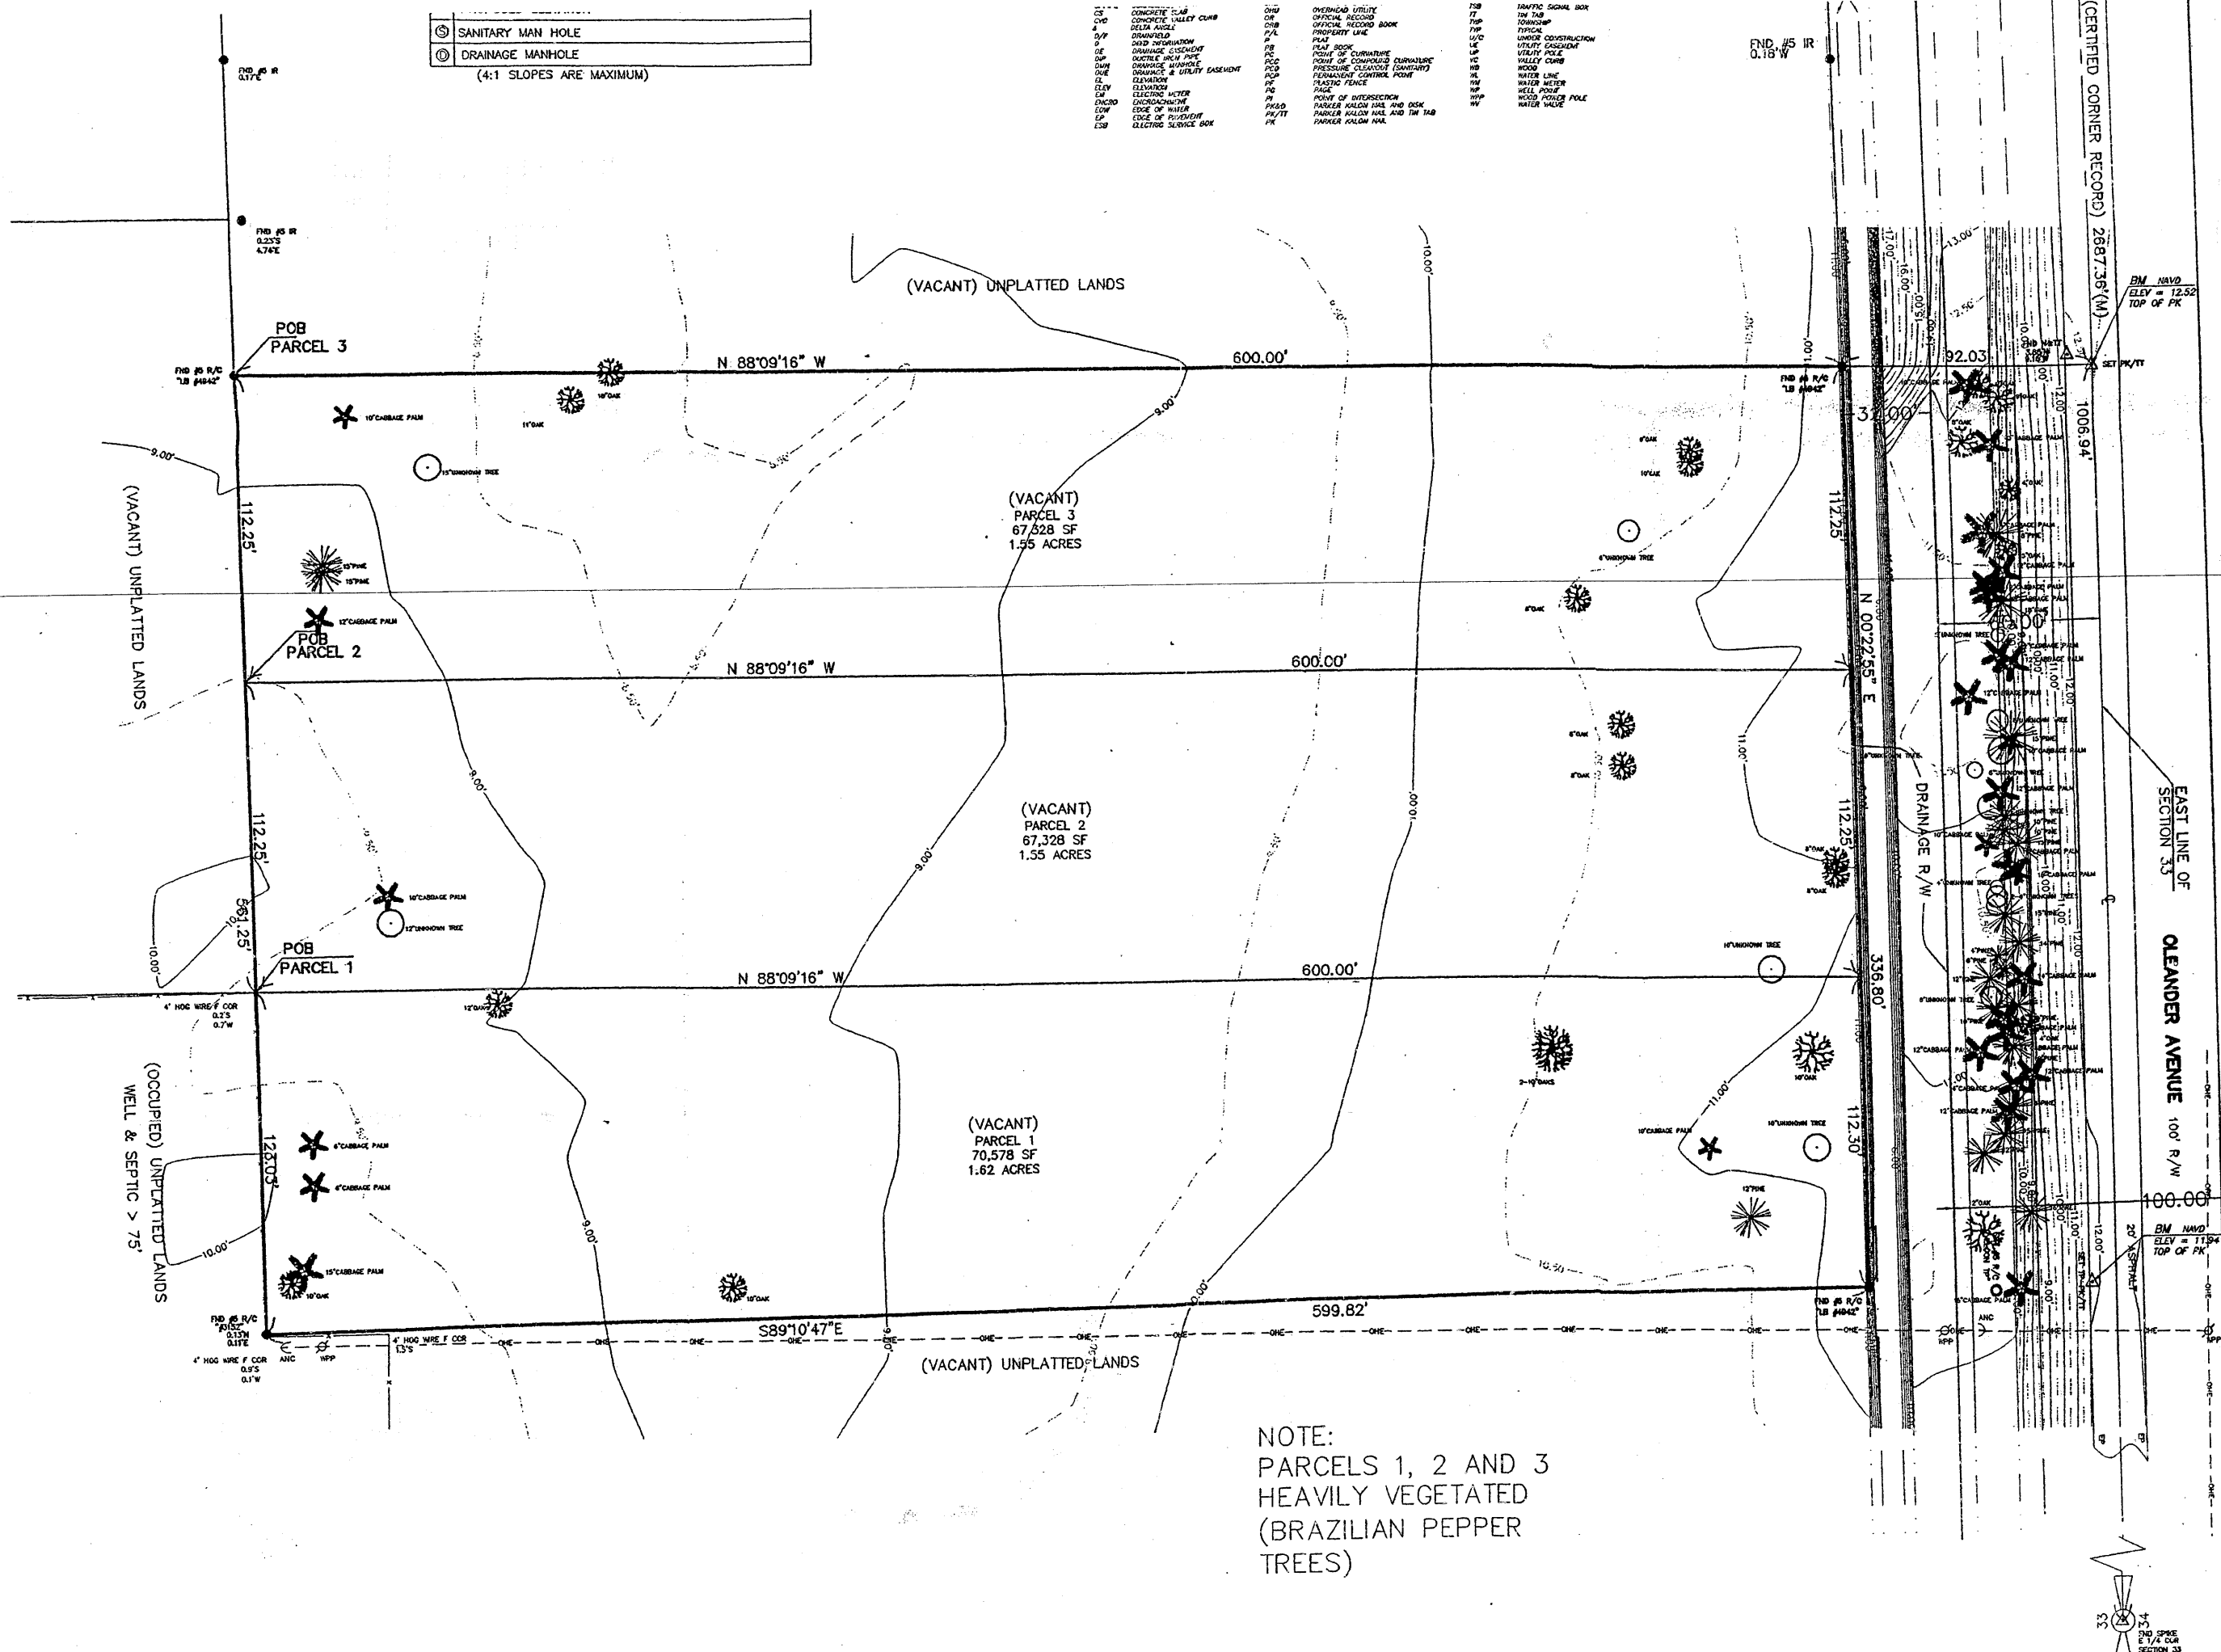

(CERTIFIED CORNER RECORD) 2687.36(M)

BM NAVD  
ELEV = 12.52  
TOP OF PK

EAST LINE OF  
SECTION 33  
CLEANDER AVENUE  
100' R/W

SCALE 1" = 40'

NOTE:  
PARCELS 1, 2 AND 3  
HEAVILY VEGETATED  
(BRAZILIAN PEPPER  
TREES)

